


GRANULAR BACKFILL OF TRENCHES CROSSING ROADWAYS (EMERGENCY SITUATIONS ONLY)

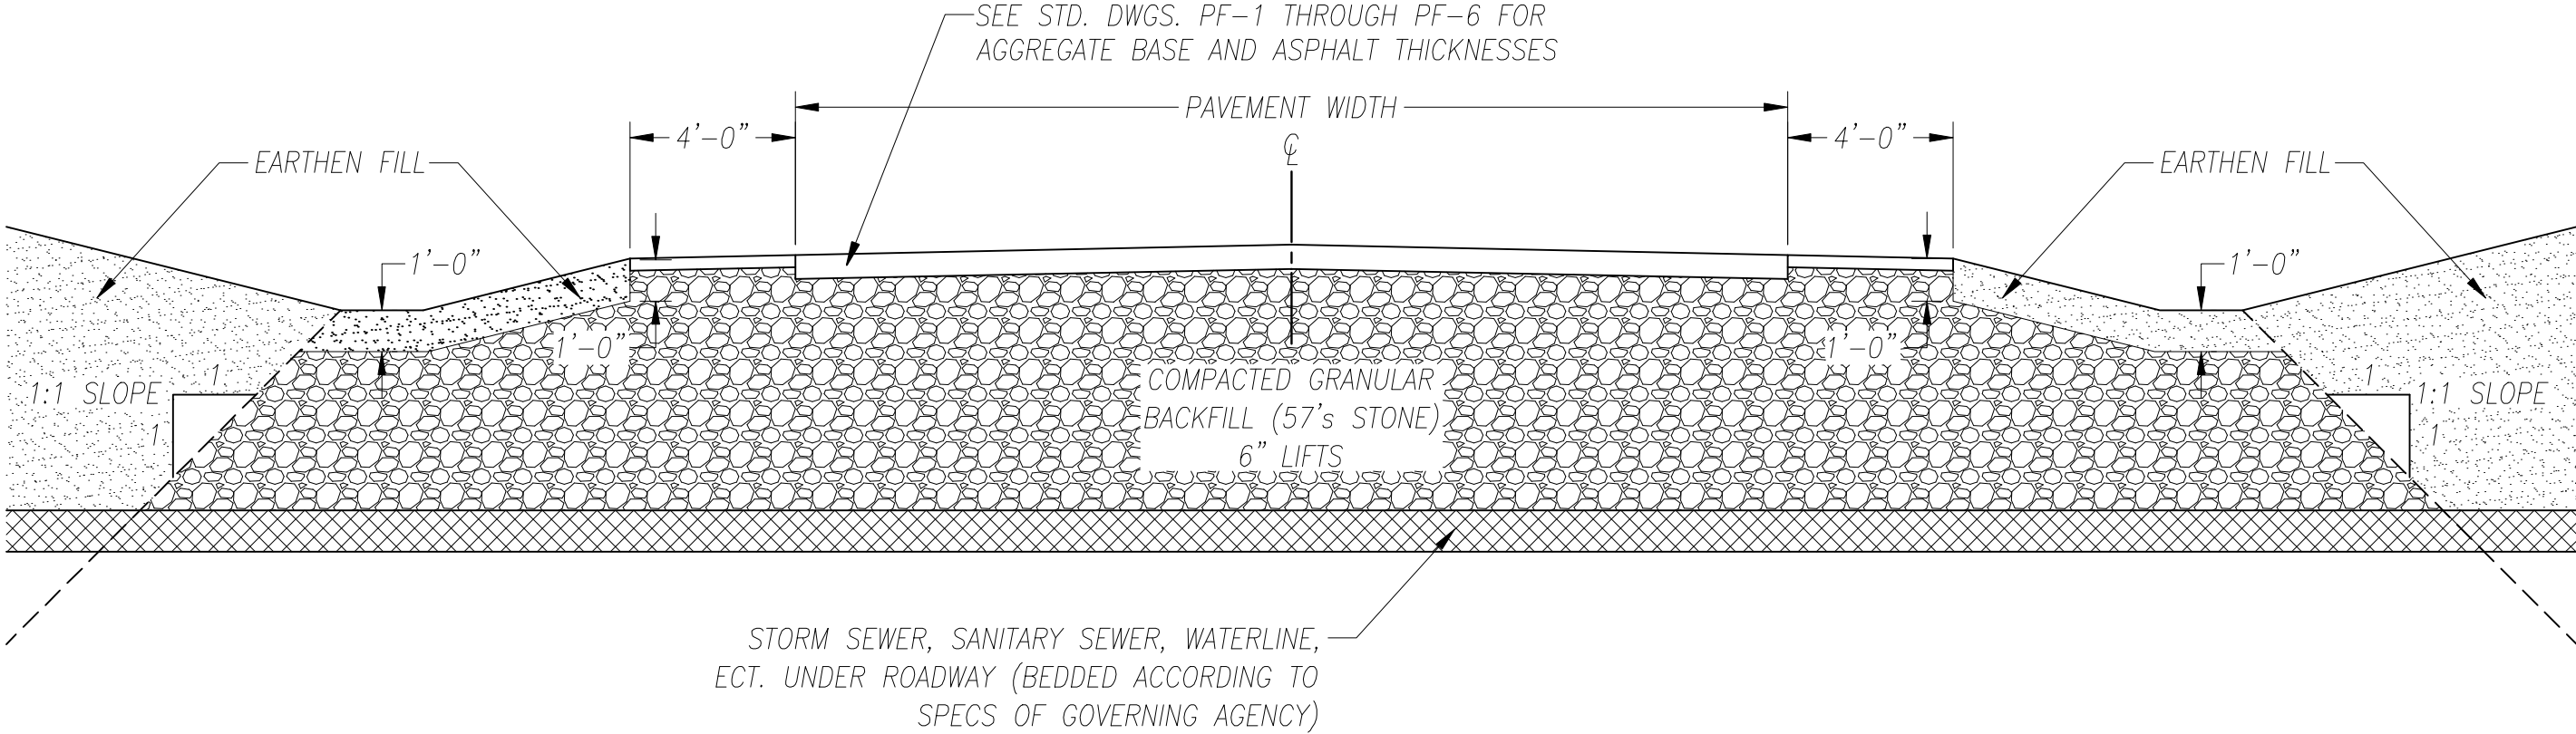

NOTES:

1. A COUNTY ROAD MAY ONLY BE CUT IN EMERGENCY SITUATIONS AND THE UTILITY/CONTRACTOR MUST GET PRE-APPROVAL FROM THE ALLEN COUNTY ENGINEER.
2. ANY TRENCH WITHIN 4'-0" OF THE EDGE OF PAVEMENT SHALL BE BACKFILLED COMPLETELY WITH COMPACTED GRANULAR BACKFILL (57's STONE) IN 6" LIFTS.
3. ANY TRENCH BETWEEN 4'-0" OF THE EDGE OF PAVEMENT AND THE FLOWLINE OF THE ROADSIDE DITCH SHALL BE BACKFILLED TO WITHIN 1'-0" OF THE GROUND SURFACE WITH COMPACTED GRANULAR BACKFILL (57's STONE) IN 6" LIFTS.
4. ANY TRENCH BEYOND THE FLOWLINE OF THE ROADSIDE DITCH SHALL BE BACKFILLED AT A 1:1 SLOPE WITH COMPACTED GRANULAR BACKFILL (57's STONE) IN 6" LIFTS.
5. SEE ALLEN COUNTY STANDARD CONSTRUCTION DRAWINGS LUP-1 AND RC-1 FOR ADDITIONAL DETAILS.

REVISIONS			ALLEN COUNTY, OHIO	
NO.	DATE	BY	COUNTY ENGINEER	
1	9-21-09	ERR	GRANULAR BACKFILL OF TRENCHES CROSSING ROADWAYS	
2	10-5-06	RJM		
			STANDARD CONSTRUCTION DRAWING BFT-1	
			DRAWN BY: RJM	APPROVED BY: T.J. PIPER