


SYMMETRICAL ABOUT  
CENTERLINE OF PAVEMENT

PROPERTY LINE OR  
RIGHT-OF-WAY LINE

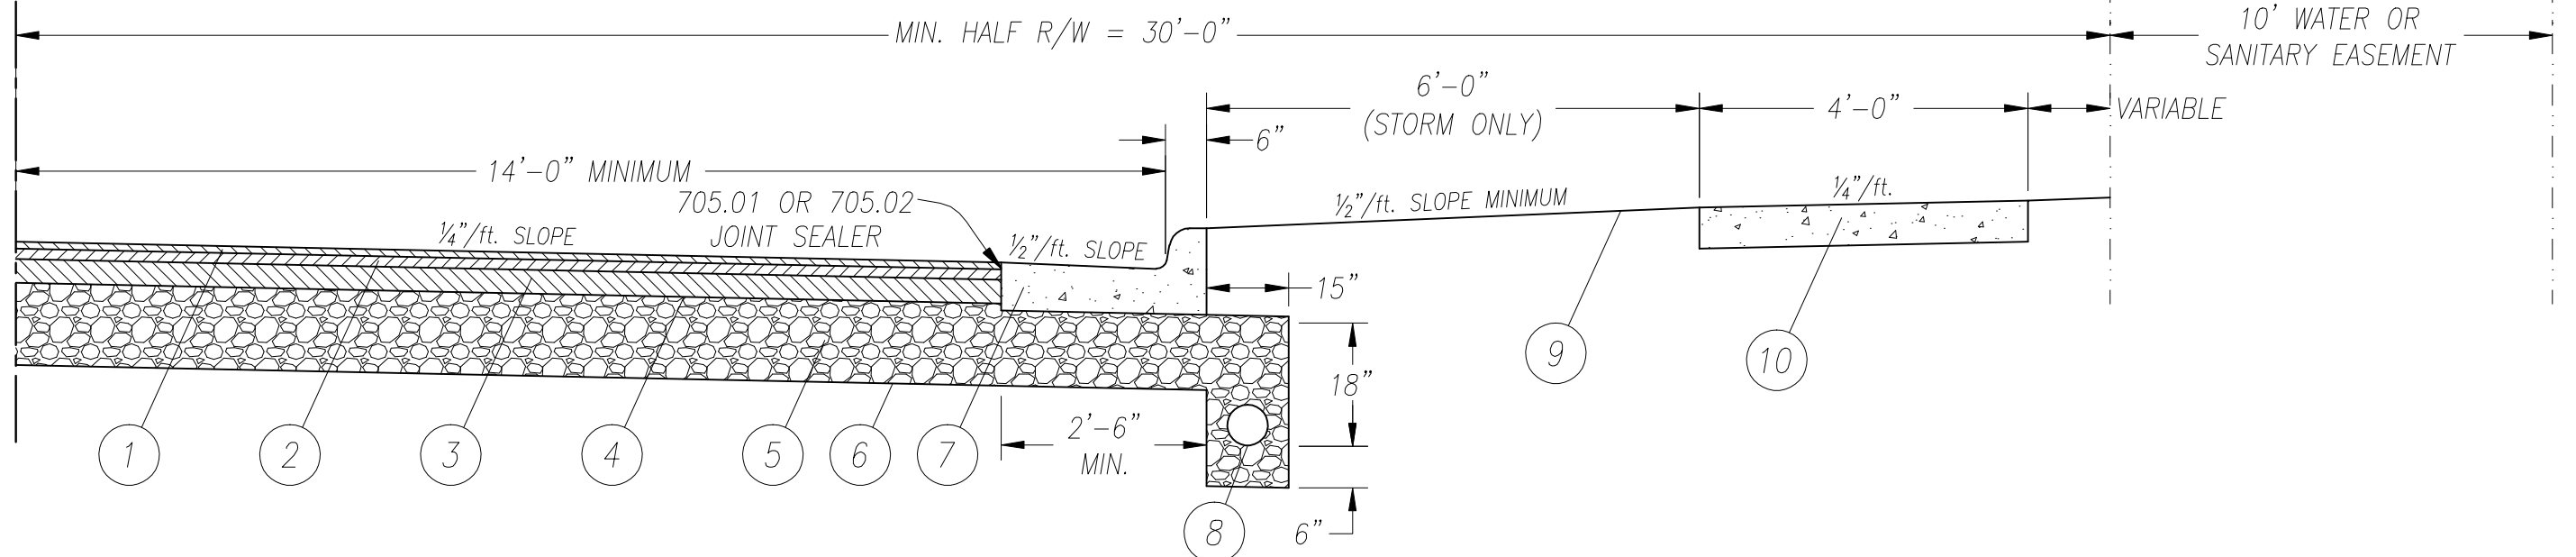

**TYPICAL HALF-SECTION  
MINIMUM PAVEMENT COMPOSITION FOR FLEXIBLE PAVEMENT**

- ① ITEM 404 ~ 1" ASPHALT CONCRETE, ODOT 1997 SPECS. (SEE ADDITIONAL COUNTY SPECS.)
- ② ITEM 402 ~ 1 1/2" ASPHALT CONCRETE, ODOT 1997 SPECS. (SEE ADDITIONAL COUNTY SPECS.)
- ③ ITEM 301 ~ 3 1/2" ASPHALT CONCRETE, (BASE COURSE)
- ④ ITEM 408 ~ BITUMINOUS PRIME COAT, AT LEAST 0.50 GAL. PER SQ. YD.
- ⑤ ITEM 304 ~ 12" AGGREGATE BASE
- ⑥ ITEM 204 ~ SUBGRADE COMPACTION, ODOT ITEM 204 SPECS.
- ⑦ ITEM 609 ~ CURB, SEE STANDARD DRAWING CC-1
- ⑧ ITEM 605 ~ 6" PERIMETER PIPE UNDERDRAIN (BOTH SIDES OF STREET) (706.06, 706.07, 706.08, 706.09, 707.33 (PERFORATED), 707.41 (PERFORATED)) BACKFILLED ACCORDING TO O.D.O.T. SPECIFICATION No. 603.04, CLASS B CONDUIT BEDDING. PIPES TO DRAIN TO NEAREST CATCH BASINS AND TO BE PLACED BEFORE CONSTRUCTION OF CURB AND GUTTERS. LOT DRAINS SHALL NOT BE CONNECTED TO PERIMETER PIPE UNDERDRAINS.
- ⑨ ITEM 659 ~ SEEDING AND MULCHING, USE SEEDING MIXTURE APPROVED BY THE ALLEN COUNTY ENGINEER
- ⑩ ITEM 608 ~ CONCRETE WALK (WHEN REQUIRED), SEE STANDARD DRAWING DW-1

- NOTE: 1. SEE ALLEN COUNTY STD. DRWG. DW-1 FOR CURB REPLACEMENT FOR DRIVEWAY CONSTRUCTION.
2. STORM SEWERS SHALL BE LOCATED WITHIN THE ROAD RIGHT-OF-WAY AND WITHIN SIX (6) FEET OF THE BACK OF CURB.

THE ITEMS LISTED ABOVE REFER TO THE MATERIAL & CONSTRUCTION SPECIFICATIONS FOUND IN THE LATEST EDITION OF THE OHIO DEPARTMENT OF TRANSPORTATION CONSTRUCTION & MATERIAL MANUAL UNLESS NOTED OTHERWISE.

REVISIONS			ALLEN COUNTY, OHIO	
NO.	DATE	BY	COUNTY ENGINEER	
1	3-23-72	RSB	<b>PAVEMENT - FLEXIBLE COMMERCIAL, INDUSTRIAL &amp; ARTERIAL STREETS W/ CURB AND GUTTERS STANDARD CONSTRUCTION DRAWING PF-1</b>	
2	11-14-89	TJP		
3	10-5-06	RJM		
			<b>DRAWN BY: RJM</b>	<b>APPROVED BY: T.J. PIPER</b>