


SYMMETRICAL ABOUT
CENTERLINE OF PAVEMENT

PROPERTY LINE OR
RIGHT-OF-WAY LINE

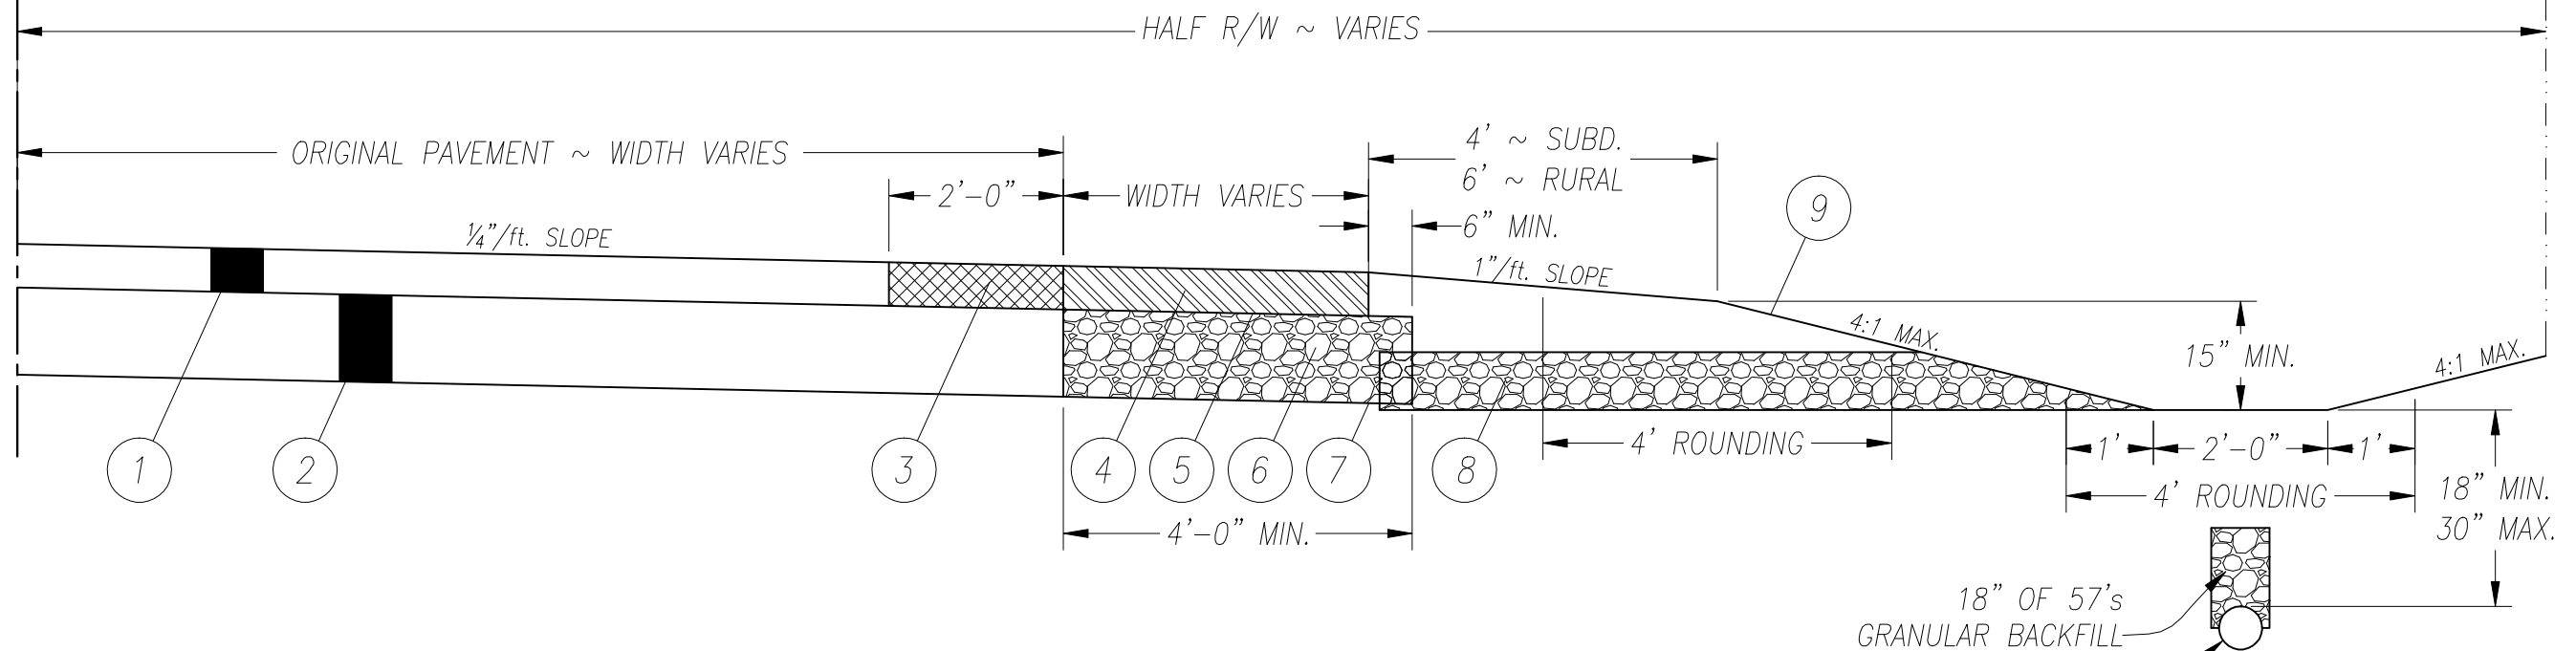

**TYPICAL HALF-SECTION
FLEXIBLE PAVEMENT WIDENING**

- ① EXISTING PAVEMENT BUILD-UP ~ THICKNESS VARIES
- ② EXISTING AGGREGATE BASE ~ THICKNESS VARIES
- ③ ITEM 253 ~ PAVEMENT REPAIR (FULL DEPTH) – REPLACE WITH ALLEN COUNTY ENGINEER APPROVED PAVEMENT BUILD-UP
- ④ SEE ALLEN COUNTY STD. DWG. PF-3, PF-4 OR PF-6 FOR FLEXIBLE PAVEMENT THICKNESSES AND SPECIFICATIONS
- ⑤ ITEM 408 ~ BITUMINOUS PRIME COAT, AT LEAST 0.50 GAL. PER SQ. YD.
- ⑥ ITEM 304 ~ SEE ALLEN COUNTY STD. DWG. PF-3, PF-4, OR PF-6 FOR THICKNESS
- ⑦ ITEM 204 ~ SUBGRADE COMPACTION, ODOT ITEM 204 SPECS.
- ⑧ ITEM 605 ~ 8" AGGREGATE DRAINS (12" WIDE SPACED 50' ON A SIDE & 25' FROM THE NEAREST DRAIN ON OPPOSITE SIDE.)
- ⑨ ITEM 659 ~ SEEDING AND MULCHING, USE SEEDING MIXTURE APPROVED BY THE ALLEN COUNTY ENGINEER.

- NOTE:
- 1. ROADSIDE DITCH SHALL NOT BE FILLED IN.
 - 2. SEE ALLEN CO. STD. DRWG. DW-2 OR DW-3 FOR DRIVEWAY CONSTRUCTION.
 - 3. STORM SEWERS SHALL BE WITHIN THE ROAD RIGHT-OF-WAY.

REVISIONS			ALLEN COUNTY, OHIO COUNTY ENGINEER	
NO.	DATE	BY		
			PAVEMENT - FLEXIBLE WIDENING TYPICAL SECTION STANDARD CONSTRUCTION DRAWING PF-7 DRAWN BY: RJM APPROVED BY: T.J. PIPER	

THE ITEMS LISTED ABOVE REFER TO THE MATERIAL & CONSTRUCTION SPECIFICATIONS FOUND IN THE LATEST EDITION OF THE OHIO DEPARTMENT OF TRANSPORTATION CONSTRUCTION & MATERIAL MANUAL UNLESS NOTED OTHERWISE.