


SYMMETRICAL ABOUT
CENTERLINE OF PAVEMENT


PROPERTY LINE OR
RIGHT-OF-WAY LINE

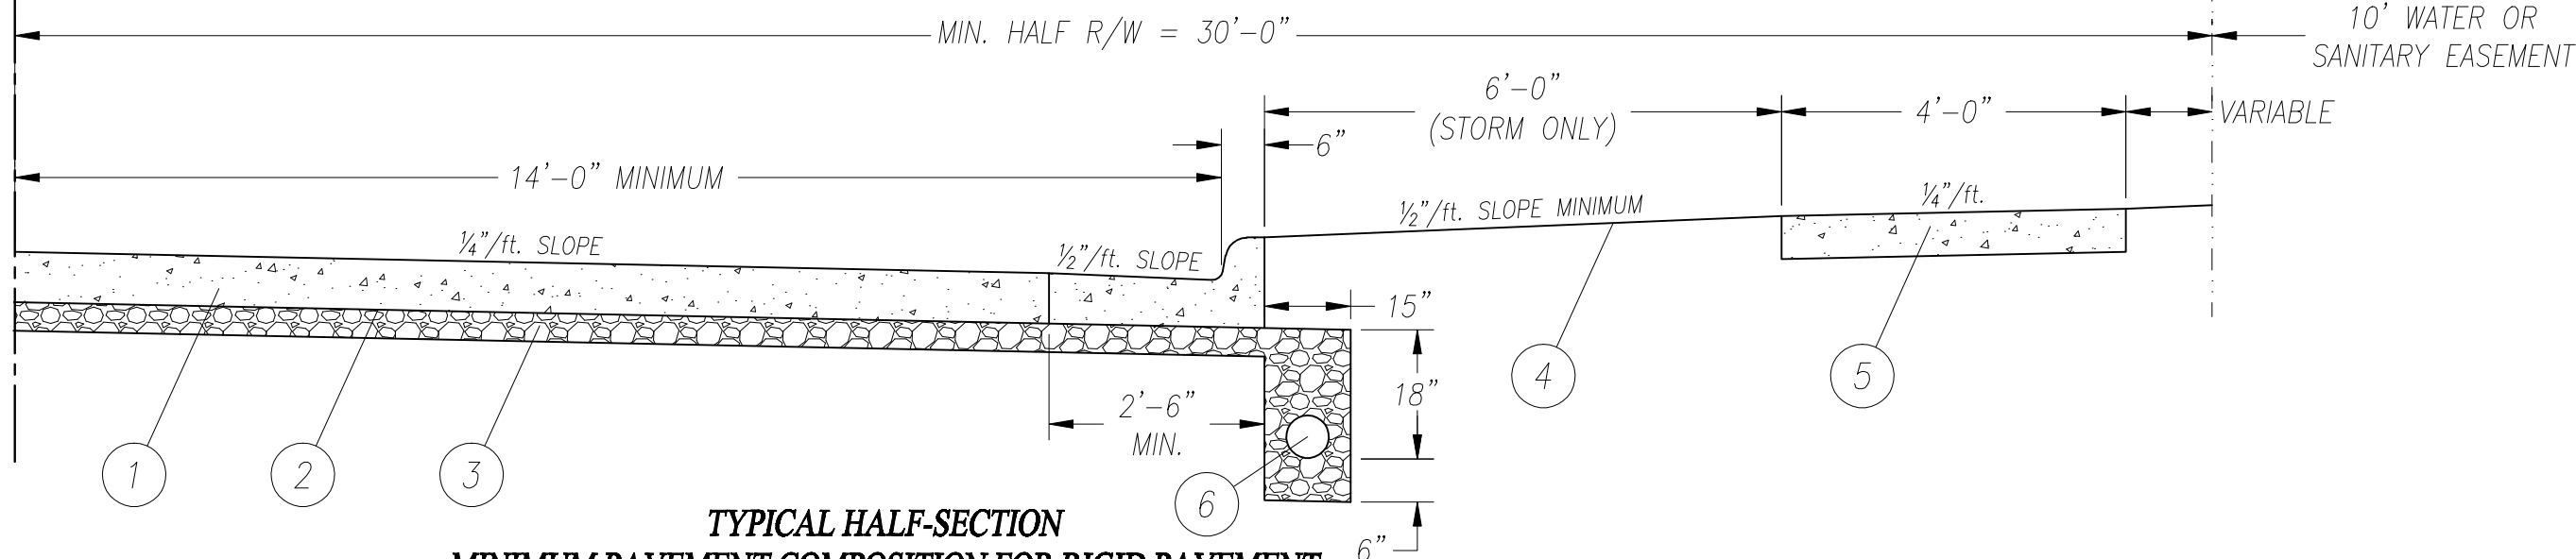


**TYPICAL HALF-SECTION
MINIMUM PAVEMENT COMPOSITION FOR RIGID PAVEMENT**

- ① ITEM 452 ~ 7" PLAIN PORTLAND CEMENT CONCRETE PAVEMENT WITH INTEGRAL CURB, TYPE "S" OR "R" (SEE DETAILS BELOW). TYPE "R" MAY ONLY BE USED FOR REPLACEMENT SECTIONS ONLY.
- ② ITEM 204 ~ SUBGRADE COMPACTION, ODOT ITEM 204 SPECS.
- ③ ITEM 304 ~ 4" AGGREGATE BASE
- ④ ITEM 659 ~ SEEDING AND MULCHING, USE SEEDING MIXTURE APPROVED BY THE ALLEN COUNTY ENGINEER.
- ⑤ ITEM 608 ~ CONCRETE WALK, SEE STANDARD DRAWING DW-1
- ⑥ ITEM 605 ~ 6" PERIMETER PIPE UNDERDRAIN (BOTH SIDES OF STREET) (706.06, 706.07, 706.08, 706.09, 707.33 (PERFORATED), 707.41 (PERFORATED)) BACKFILLED ACCORDING TO O.D.O.T. SPECIFICATION No. 603.04, CLASS B CONDUIT BEDDING. PIPES TO DRAIN TO NEAREST CATCH BASINS AND TO BE PLACED BEFORE CONSTRUCTION OF CURB AND GUTTERS. LOT DRAINS SHALL NOT BE CONNECTED TO PERIMETER PIPE UNDERDRAINS.

INTEGRAL CURB DETAILS

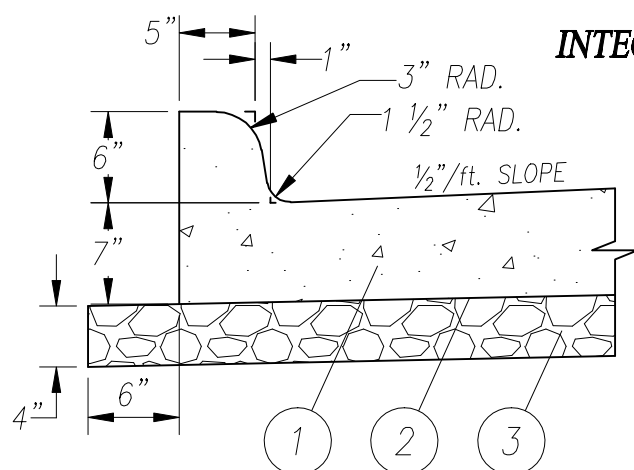

TYPE "S" (FOR NEW CONSTRUCTION)

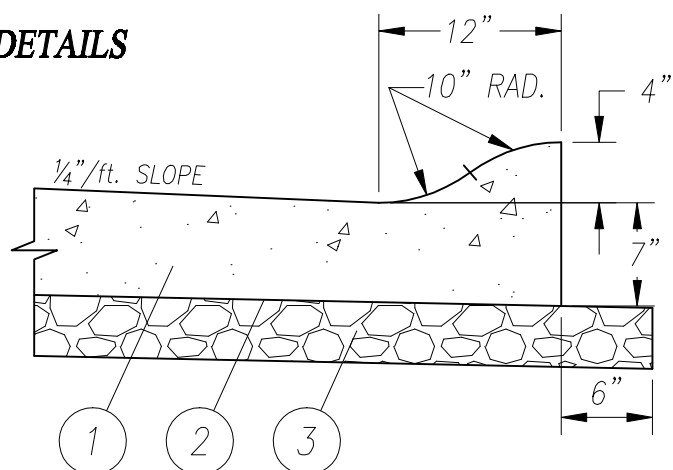

TYPE "R" (REPLACEMENT SECTION ONLY)

NOTE: 1. FOR SEPARATE POURED CURB SEE ALLEN CO. STD. DRWG. CC-1.
2. FOR JOINT AND INTERSECTION DETAILS SEE ALLEN CO. STD. DRWG. PR-2.

REVISIONS			ALLEN COUNTY, OHIO COUNTY ENGINEER	
NO.	DATE	BY		
1	6-4-76	TJP	PAVEMENT - RIGID TYPE LOCAL, COLLECTOR AND ARTERIAL STREETS	
2	5-30-79	TJP		
3	10-5-06	RJM		
			STANDARD CONSTRUCTION DRAWING PR-1	
			DRAWN BY: RJM APPROVED BY: T.J. PIPER	